


**TYPICAL FINISHED SECTION**

CTH N  
 FULL PAVEMENT REPLACEMENT  
 STA. 3+75.13 - STA. 9+86  
 STA. 29+56 - STA. 51+72  
 STA. 58+72 - STA. 59+98

- ① LIMITS OF FERTILIZER TYPE B & SEEDING MIXTURE NO. 20 (AS DIRECTED BY ENGINEER)
- ② LIMITS OF SALVAGED TOPSOIL & MULCH/EROSION MAT (SEE EROSION CONTROL PLAN FOR FURTHER INFORMATION FOR MULCH/EROSION MAT LIMITS) (AS DIRECTED BY ENGINEER)

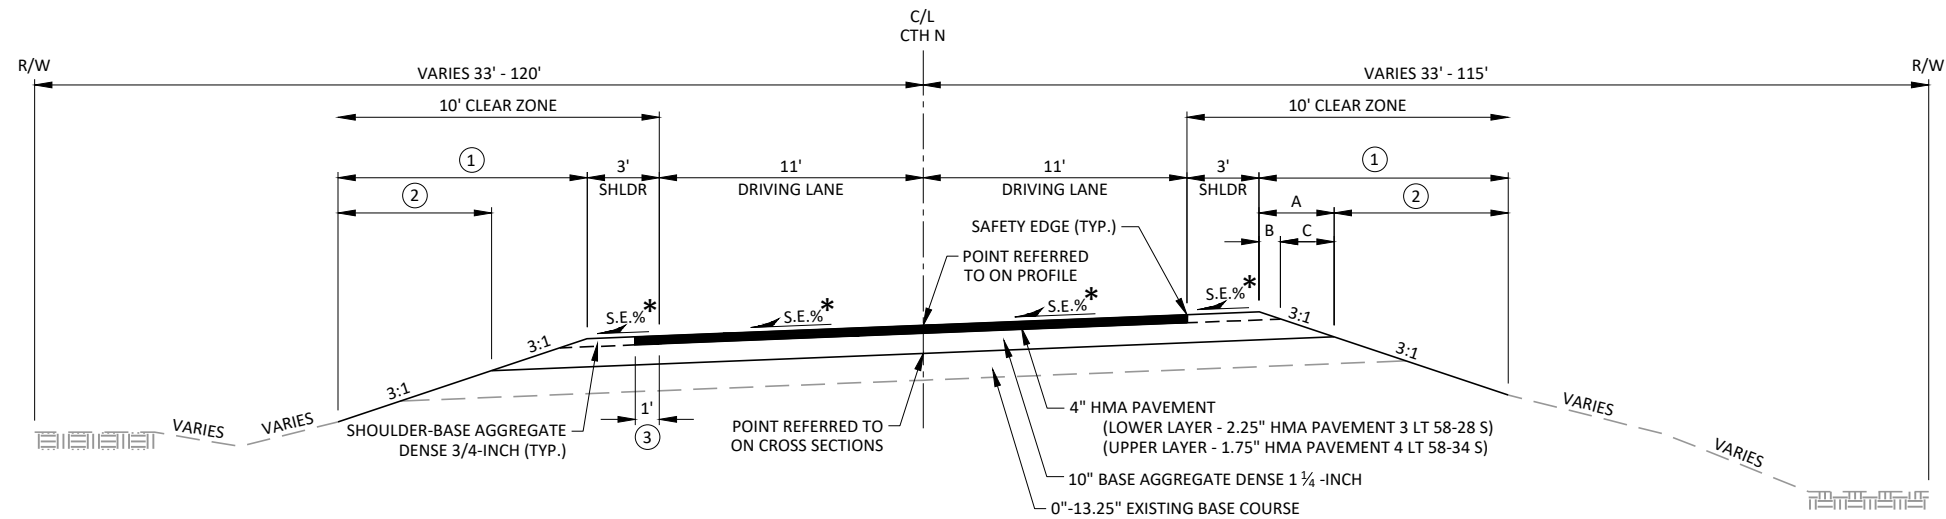

**TYPICAL FINISHED SUPERELEVATED SECTION**

CTH N  
 FULL PAVEMENT REPLACEMENT  
 STA. 0+12 - STA. 3+29.83  
 STA. 9+86 - STA. 29+56  
 STA. 51+72 - STA. 58+72  
 STA. 59+98 - STA. 65+00


\* S.E. - SEE SUPERELEVATION TABLE FOR SUPERELEVATION RATES.

A/B/C - SEE SUPERELEVATION TABLES FOR DIMENSIONS.

- ① LIMITS OF FERTILIZER TYPE B & SEEDING MIXTURE NO. 20 (AS DIRECTED BY ENGINEER)
- ② LIMITS OF SALVAGED TOPSOIL & MULCH/EROSION MAT (SEE EROSION CONTROL PLAN FOR FURTHER INFORMATION FOR MULCH/EROSION MAT LIMITS) (AS DIRECTED BY ENGINEER)

THE LOW SIDE SHOULDER SLOPE ON THE SUPERELEVATED SECTIONS EQUALS THE SUPERELEVATION WHEN THE SUPERELEVATION IS GREATER THAN 0.04 FT./FT. IF THE SUPERELEVATIONS IS LESS THAN OR EQUALS 0.04 FT./FT., THEN THE LOW SIDE SHOULDER SLOPE IS 0.04 FT./FT. THE HIGH SIDE SHOULDER SLOPE ON THE SUPERELEVATED SECTIONS EQUALS THE SUPERELEVATION.


- ③ PROVIDE 1' PAVED SHOULDER ON INSIDE OF ALL CURVES EXCEPT CURVES 1 AND 5. 1' PAVED SHOULDER NOT REQUIRED IN GUARDRAIL LOCATIONS.

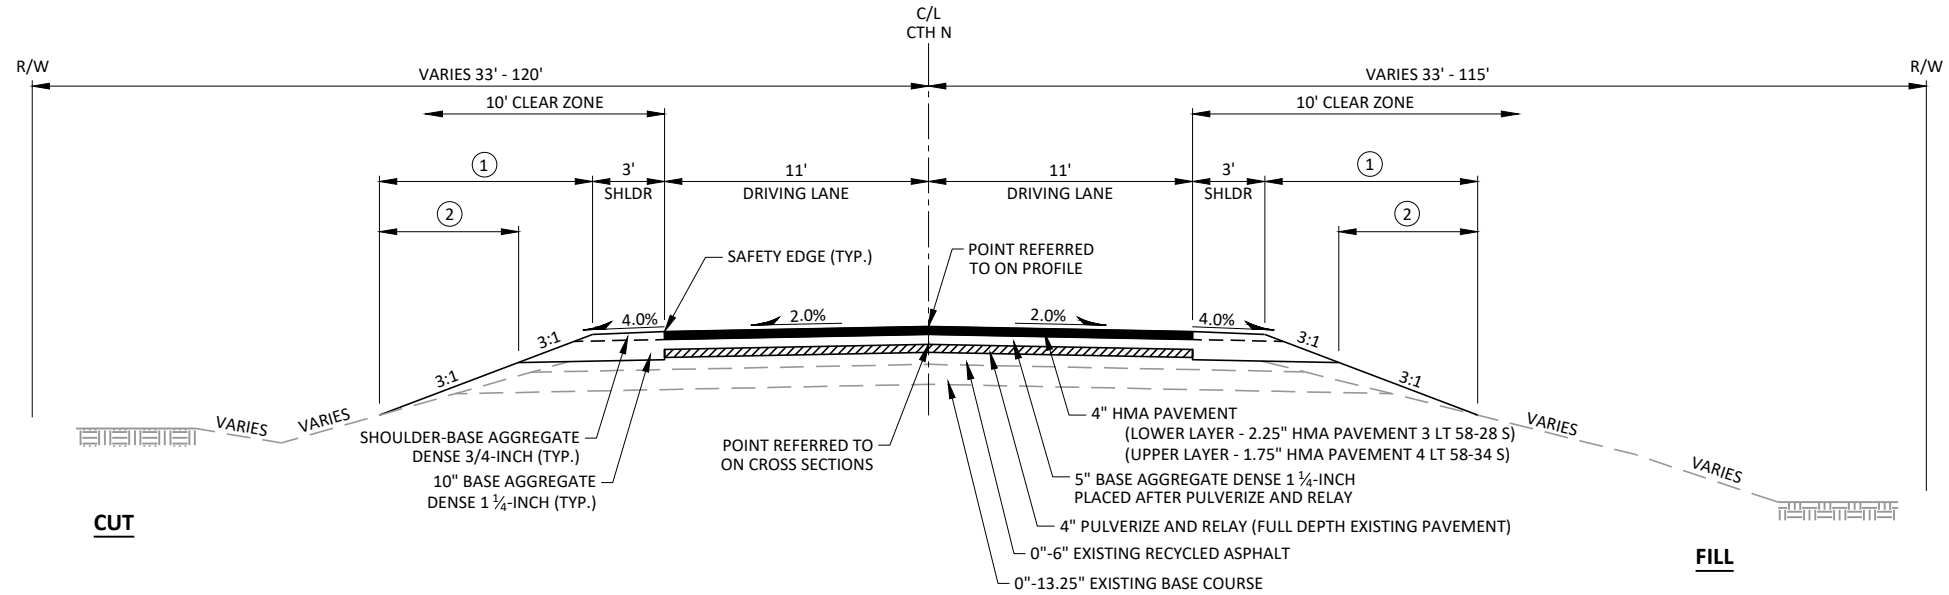

**TYPICAL FINISHED SECTION**

CTH N  
 PULVERIZE AND RELAY  
 STA. 78+99 - STA. 87+50  
 STA. 121+90 - STA. 126+74  
 STA. 135+72 - STA. 138+63  
 STA. 148+03 - STA. 156+29  
 STA. 172+18 - STA. 183+55  
 STA. 190+05 - STA. 193+34  
 STA. 232+02 - STA. 237+44  
 STA. 251+36 - STA. 265+93  
 STA. 275+89 - STA. 278+15

- ① LIMITS OF FERTILIZER TYPE B & SEEDING MIXTURE NO. 20 (AS DIRECTED BY ENGINEER)
- ② LIMITS OF SALVAGED TOPSOIL & MULCH/EROSION MAT (SEE EROSION CONTROL PLAN FOR FURTHER INFORMATION FOR MULCH/EROSION MAT LIMITS) (AS DIRECTED BY ENGINEER)

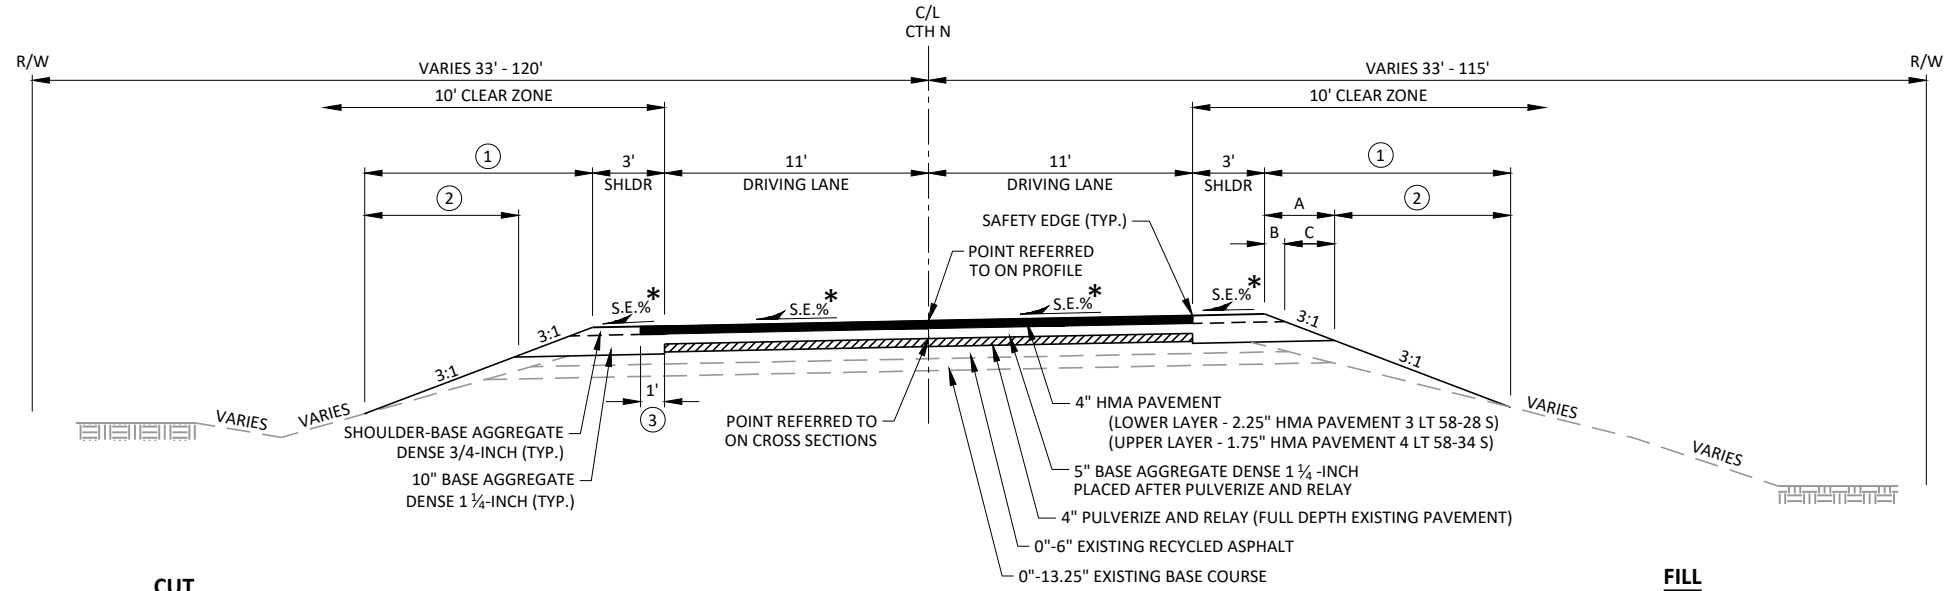

**TYPICAL FINISHED SUPERELEVATED SECTION**

CTH N  
 PULVERIZE AND RELAY  
 STA. 65+00 - STA. 78+99  
 STA. 87+50 - STA. 121+90  
 STA. 126+74 - STA. 135+72  
 STA. 138+63 - STA. 148+03  
 STA. 156+29 - STA. 172+18  
 STA. 183+55 - STA. 190+05  
 STA. 193+34 - STA. 232+02  
 STA. 237+44 - STA. 251+36  
 STA. 265+93 - STA. 275+89

- \* S.E. - SEE SUPERELEVATION TABLE FOR SUPERELEVATION RATES.
- A/B/C - SEE SUPERELEVATION TABLES FOR DIMENSIONS.
- ① LIMITS OF FERTILIZER TYPE B & SEEDING MIXTURE NO. 20 (AS DIRECTED BY ENGINEER)
- ② LIMITS OF SALVAGED TOPSOIL & MULCH/EROSION MAT (SEE EROSION CONTROL PLAN FOR FURTHER INFORMATION FOR MULCH/EROSION MAT LIMITS) (AS DIRECTED BY ENGINEER)
- THE LOW SIDE SHOULDER SLOPE ON THE SUPERELEVATED SECTIONS EQUALS THE SUPERELEVATION WHEN THE SUPERELEVATION IS GREATER THAN 0.04 FT./FT. IF THE SUPERELEVATIONS IS LESS THAN OR EQUALS 0.04 FT./FT., THEN THE LOW SIDE SHOULDER SLOPE IS 0.04 FT./FT. THE HIGH SIDE SHOULDER SLOPE ON THE SUPERELEVATED SECTIONS EQUALS THE SUPERELEVATION.
- ③ PROVIDE 1' PAVED SHOULDER ON INSIDE OF ALL CURVES. 1' PAVED SHOULDER NOT REQUIRED IN GUARDRAIL LOCATIONS.